


NTS Steel Crossing Plates Tabulated Data

HS-20-44 LOADING

PLATE THICKNESS (IN)	MAX. ALLOW. SPAN (FT)	PLATE SIZE (FT x FT) / WEIGHT (LB)							
		5' X 8'	5' X 10'	6' X 10'	8' X 10'	8' X 12'	8' X 15'	8' X 16'	8' X 20'
1"	4' - 6"	1634#	2042#	2450#	3267#	3920#	4901#	5227#	6534#
1 1/4"	7' - 0"	2042#	2552#	3063#	4084#	4901#	6126#	6534#	8168#
1 1/2"	10' - 0"	2450#	3063#	3675#	4901#	5881#	7351#	7841#	9801#

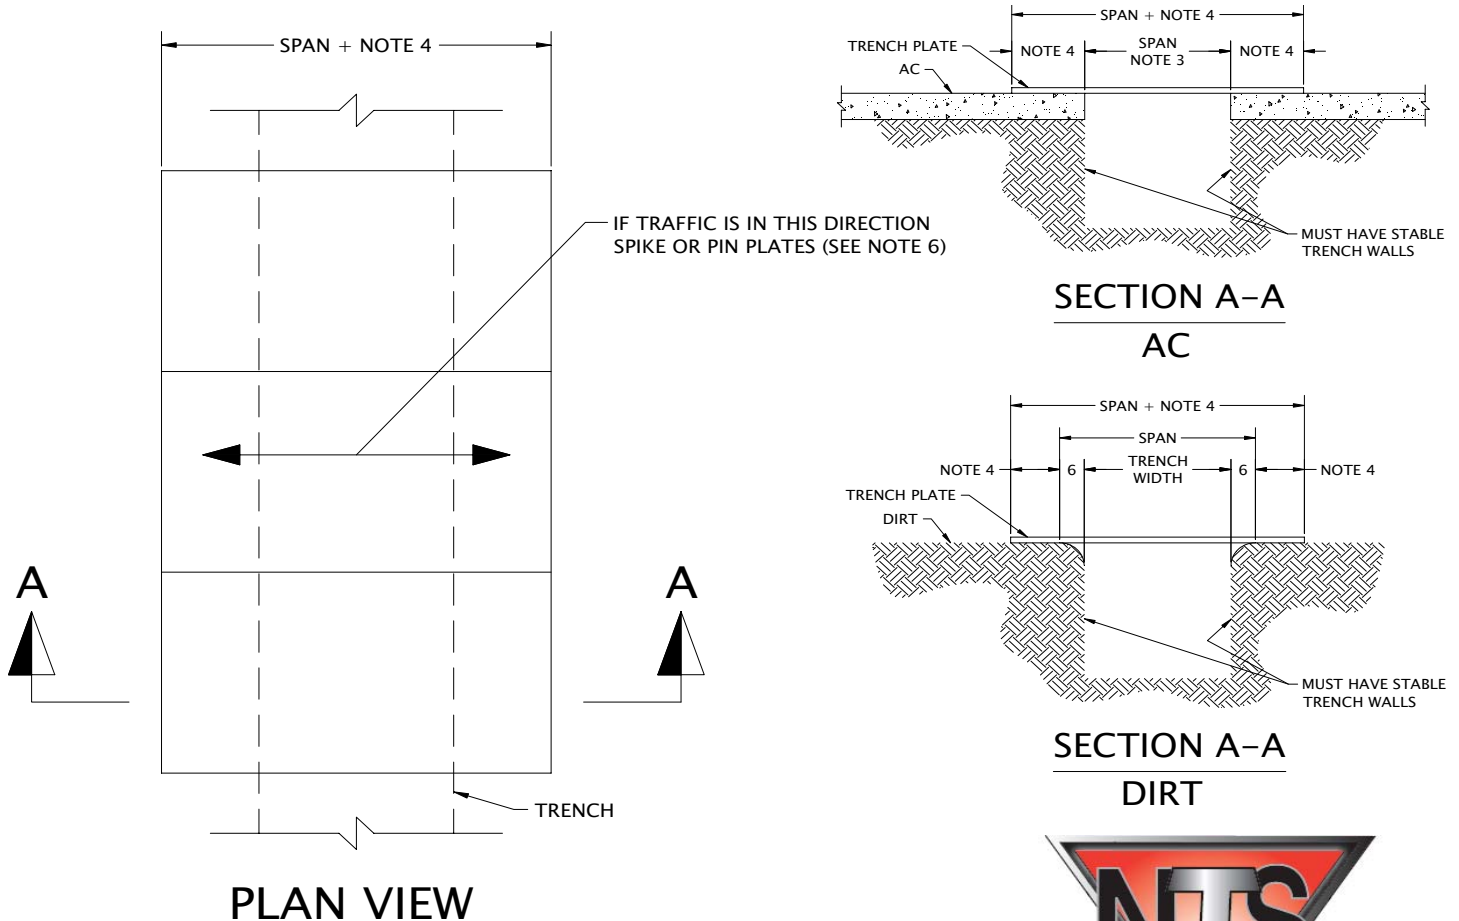

NOTES:

- 1.) PLATES ARE ASTM A36 MIN. STEEL, F_y - 36 KSI.
- 2.) PLATES ARE DESIGNED FOR HS20-44 LOADING ONLY, AND SHALL NOT BE ACCESSED BY CONSTRUCTION EQUIP. EXCEEDING HS20-44 LOADING LIMITS.
- 3.) THE SPAN IS FROM ASPHALT EDGE TO ASPHALT EDGE OR TRENCH WIDTH + 12".
- 4.) EDGE OVERLAP SHALL BE OBTAINED ON ALL EDGES OF EXCAVATION, AS FOLLOW
 - TRAFFIC SPEED LESS THAN 45 MPH: 18" MINIMUM
 - TRAFFIC SPEED OVER 45 MPH: 24" MINIMUM
- 5.) CHART IS BASED ON STABLE OR SHORED TRENCH, AS CONFIRMED BY BY CONTRACTOR'S COMPETENT PERSON OR ENGINEER. ANY TRENCHES IN C SOILS MUST BE FULLY SHORED OR APPROVED BY PROFESSIONAL ENGINEER.
- 6.) IF TRAFFIC IS PERPENDICULAR TO TRENCH AND IF SPEED EXCEEDS 25 MPH. PLATES MUST BE SECURED BY CONTRACTOR, TO PREVENT MOVEMENT.
- 7.) USE COLD PATCH ASPHALT ALONG ALL EDGES OF STEEL PLATE TO ENSURE SMOOTH TRANSITION FOR TRAFFIC.
- 8.) CONTRACTOR'S COMPETENT PERSON IS RESPONSIBLE FOR USE OF THIS TABULATED DATA WITHIN LIMITS, AND ENSURING SAFE CONDITIONS FOR TRAFFIC AT ALL TIMES



"The Trench Safety Specialists"
 15955 W. HARDY ROAD, SUITE 100
 HOUSTON, TX. 77060
 TOLL FREE: (800) 234-9244
 FAX: (832) 200-0989
WWW.NTSAFETY.COM